


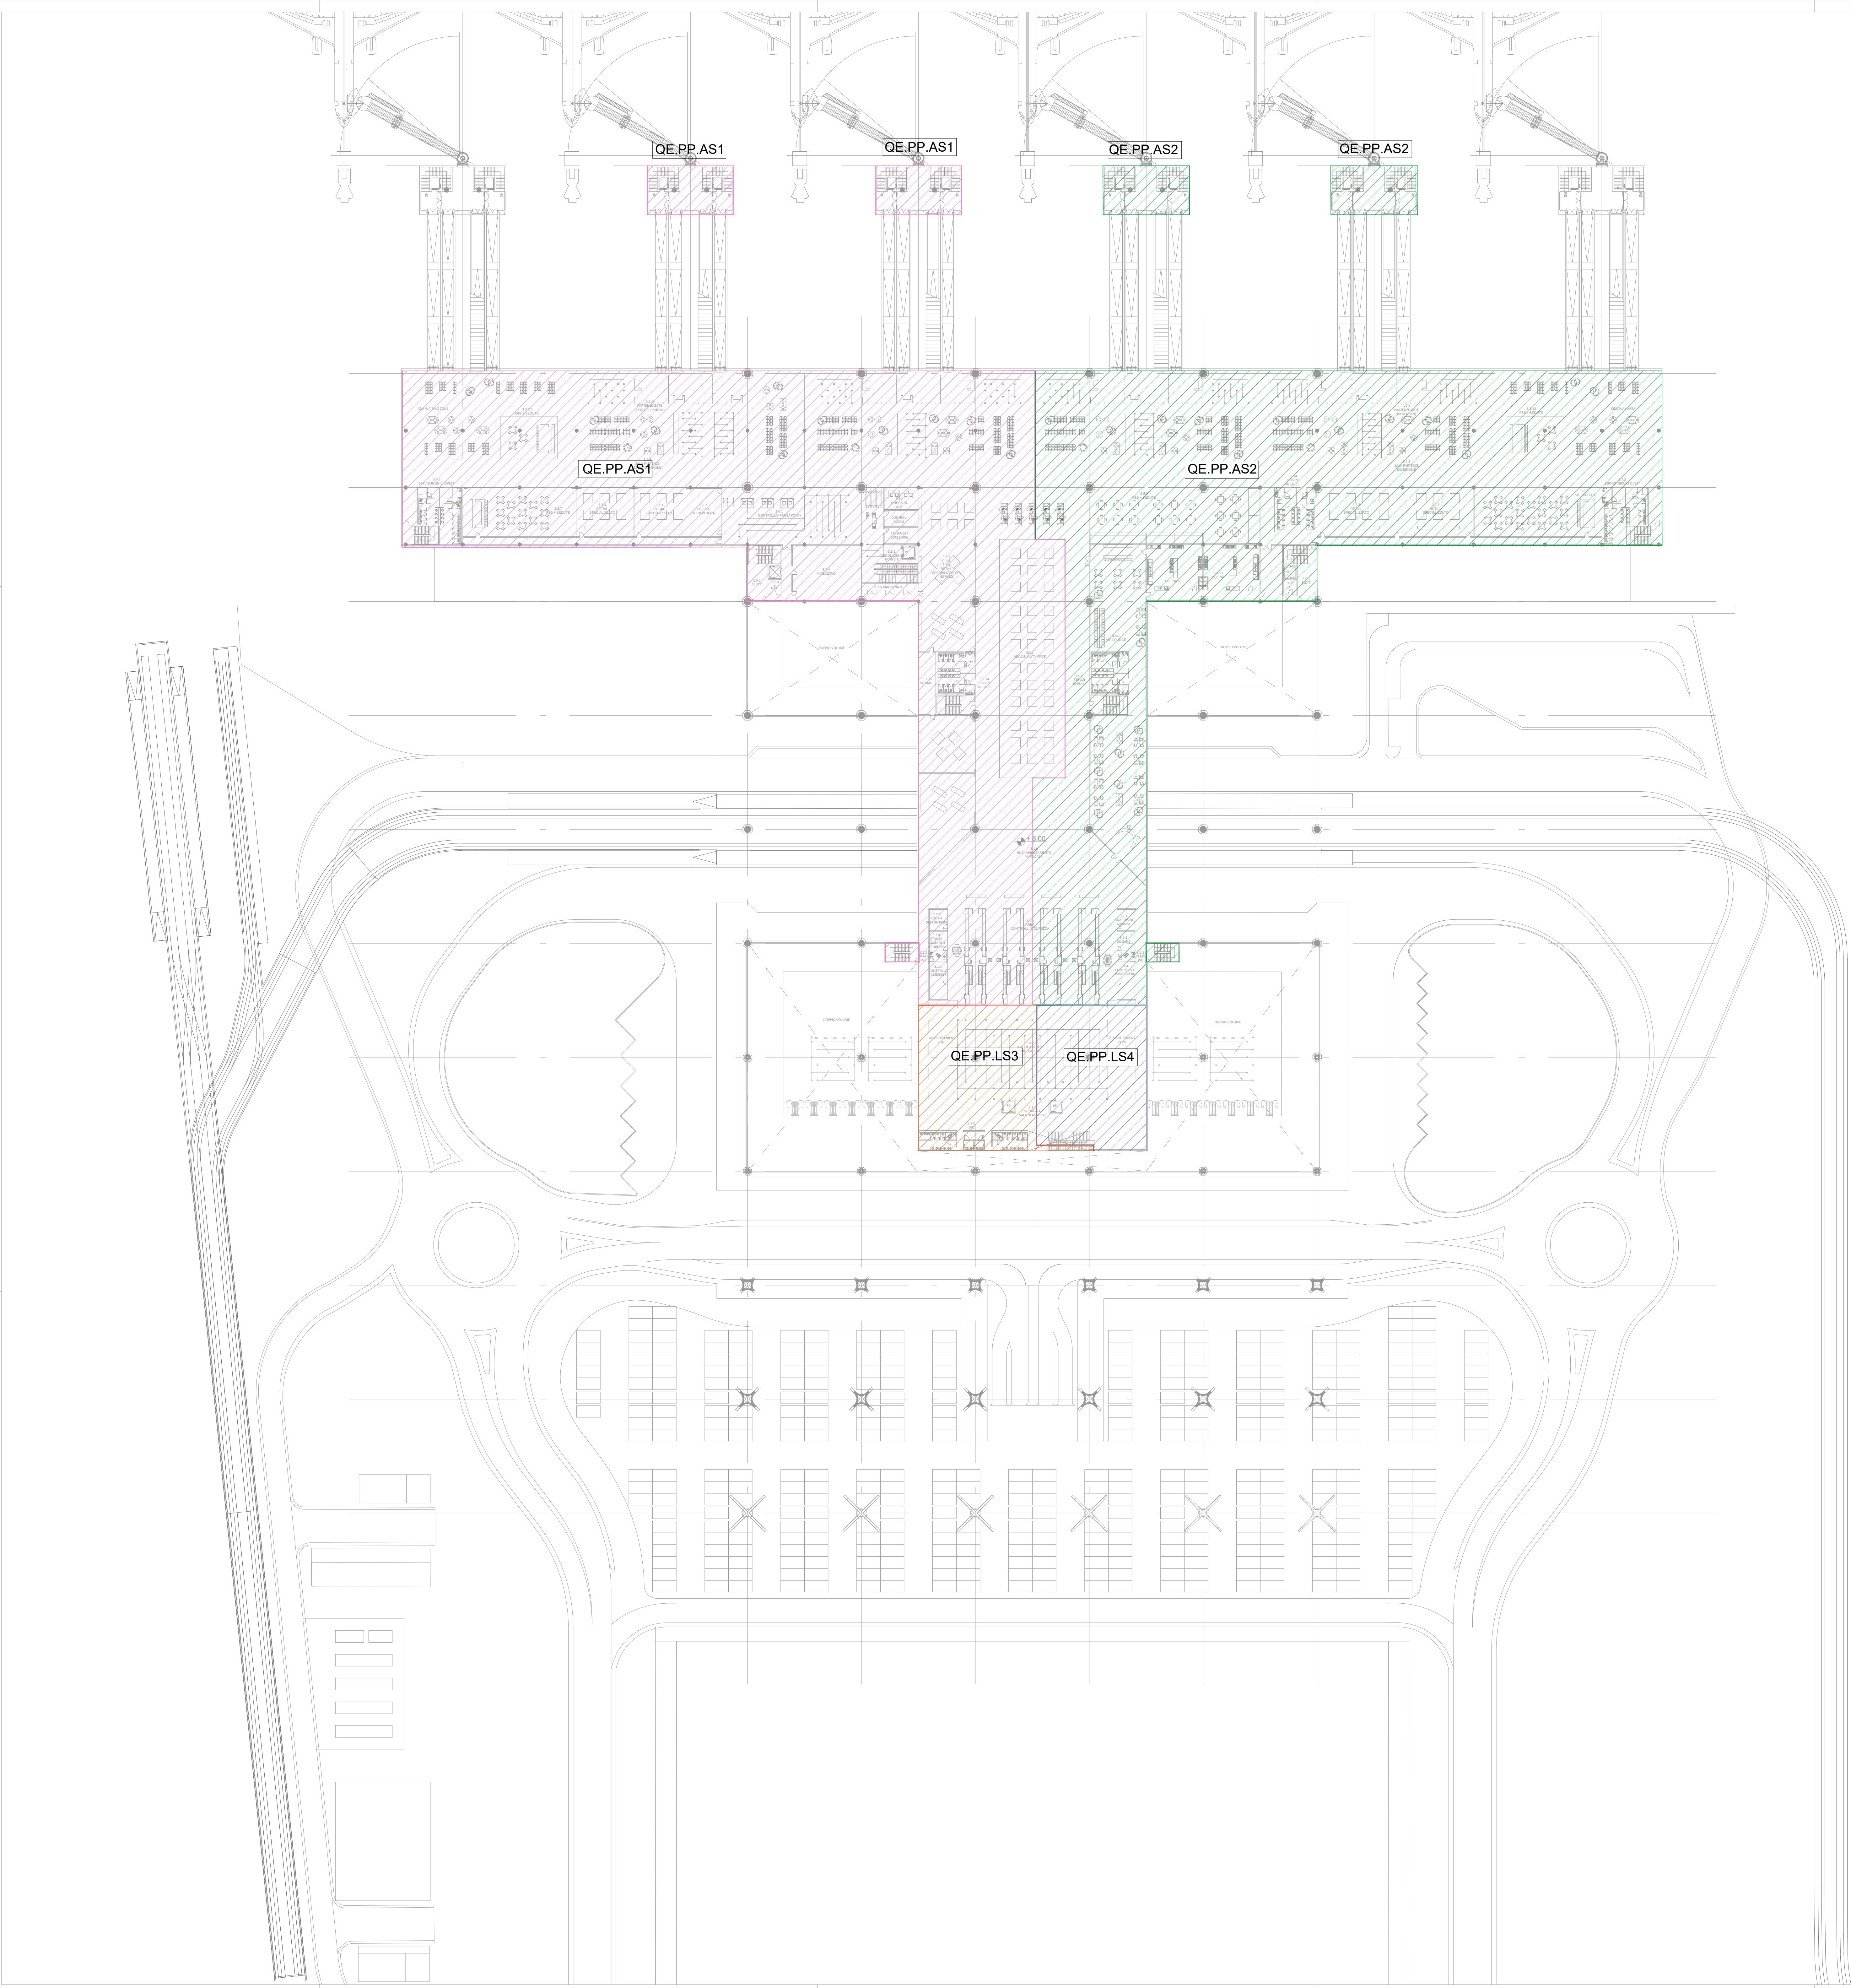

PANEL IDENTIFICATION

PANEL TYPE

E: ELECTRICAL PANEL
A: ELEVATOR PANEL
R: RETAIL PANEL

FLOOR IDENTIFICATION

PT: GROUND FLOOR
PM: MEZZANIN FLOOR
PP: FIRST FLOOR

QX.PX.XXn

PANEL IDENTIFICATION

AS=AIR SIDE
LS=LAND SIDE
PK=PARKING
CAR=CAR CHARGER
PMP=PUMPING SYSTEM
PDC=HEAT PUMP
FTV=PHOTOVOLTAIC SYSTEM
BHS=BAGGAGE HANDLING SYSTEM

KEYPLAN

LEGENDA

NOTE

REVISIONI		DESCRIZIONE	
REV	DATA	Prima emissione	
00	10/2022		
01			
02			
03			
04			
05			
06			

REDAZIONE	VERIFICATO	APPROVATO
10/2022	10/2022	10/2022

DATA EMISSIONE	DATA	SCALE	PROGETTO	REDAZIONE	VERIFICATO	APPROVATO
10/2022	10/2022	1:500	PF	1P Ases Int Q Princ	1P Ases Int Q Princ	1P Ases Int Q Princ

AREA DI INFLUENZA QUADRI PRINCIPALE

IMPIANTO ELETTRICO - PIANO PRIMO

MASTERPLAN AEROPORTUALE 2035

INTERVENTO ADEGUAMENTO E OTTIMIZZAZIONE DELLE AREE TERMINALI

AMERIGO VESPUCCI

AEROPORTO INTERNAZIONALE DI FIRENZE

PROGETTO DI FATTIBILITA' TECNICO ECONOMICA

AREA DI INFLUENZA QUADRI PRINCIPALE

IMPIANTO ELETTRICO - PIANO PRIMO

MASTERPLAN AEROPORTUALE 2035

INTERVENTO ADEGUAMENTO E OTTIMIZZAZIONE DELLE AREE TERMINALI

AMERIGO VESPUCCI

AEROPORTO INTERNAZIONALE DI FIRENZE

MINISTERO
DELL'AMBITO TERRITORIALE
E DELLA MOBILITA' SOSTENIBILE

ENAC

Toscana
Aeroporti

ACI ENGINEERING S.A.
RAFAEL VINOLY
ARCHITECTS P.C.

me

TEKNE

Toscana
Aeroporti

me

TEKNE

me

TEKNE