


ALLEGATO 3: PIANO PRIMO CARGO VILLAGE

Air-side

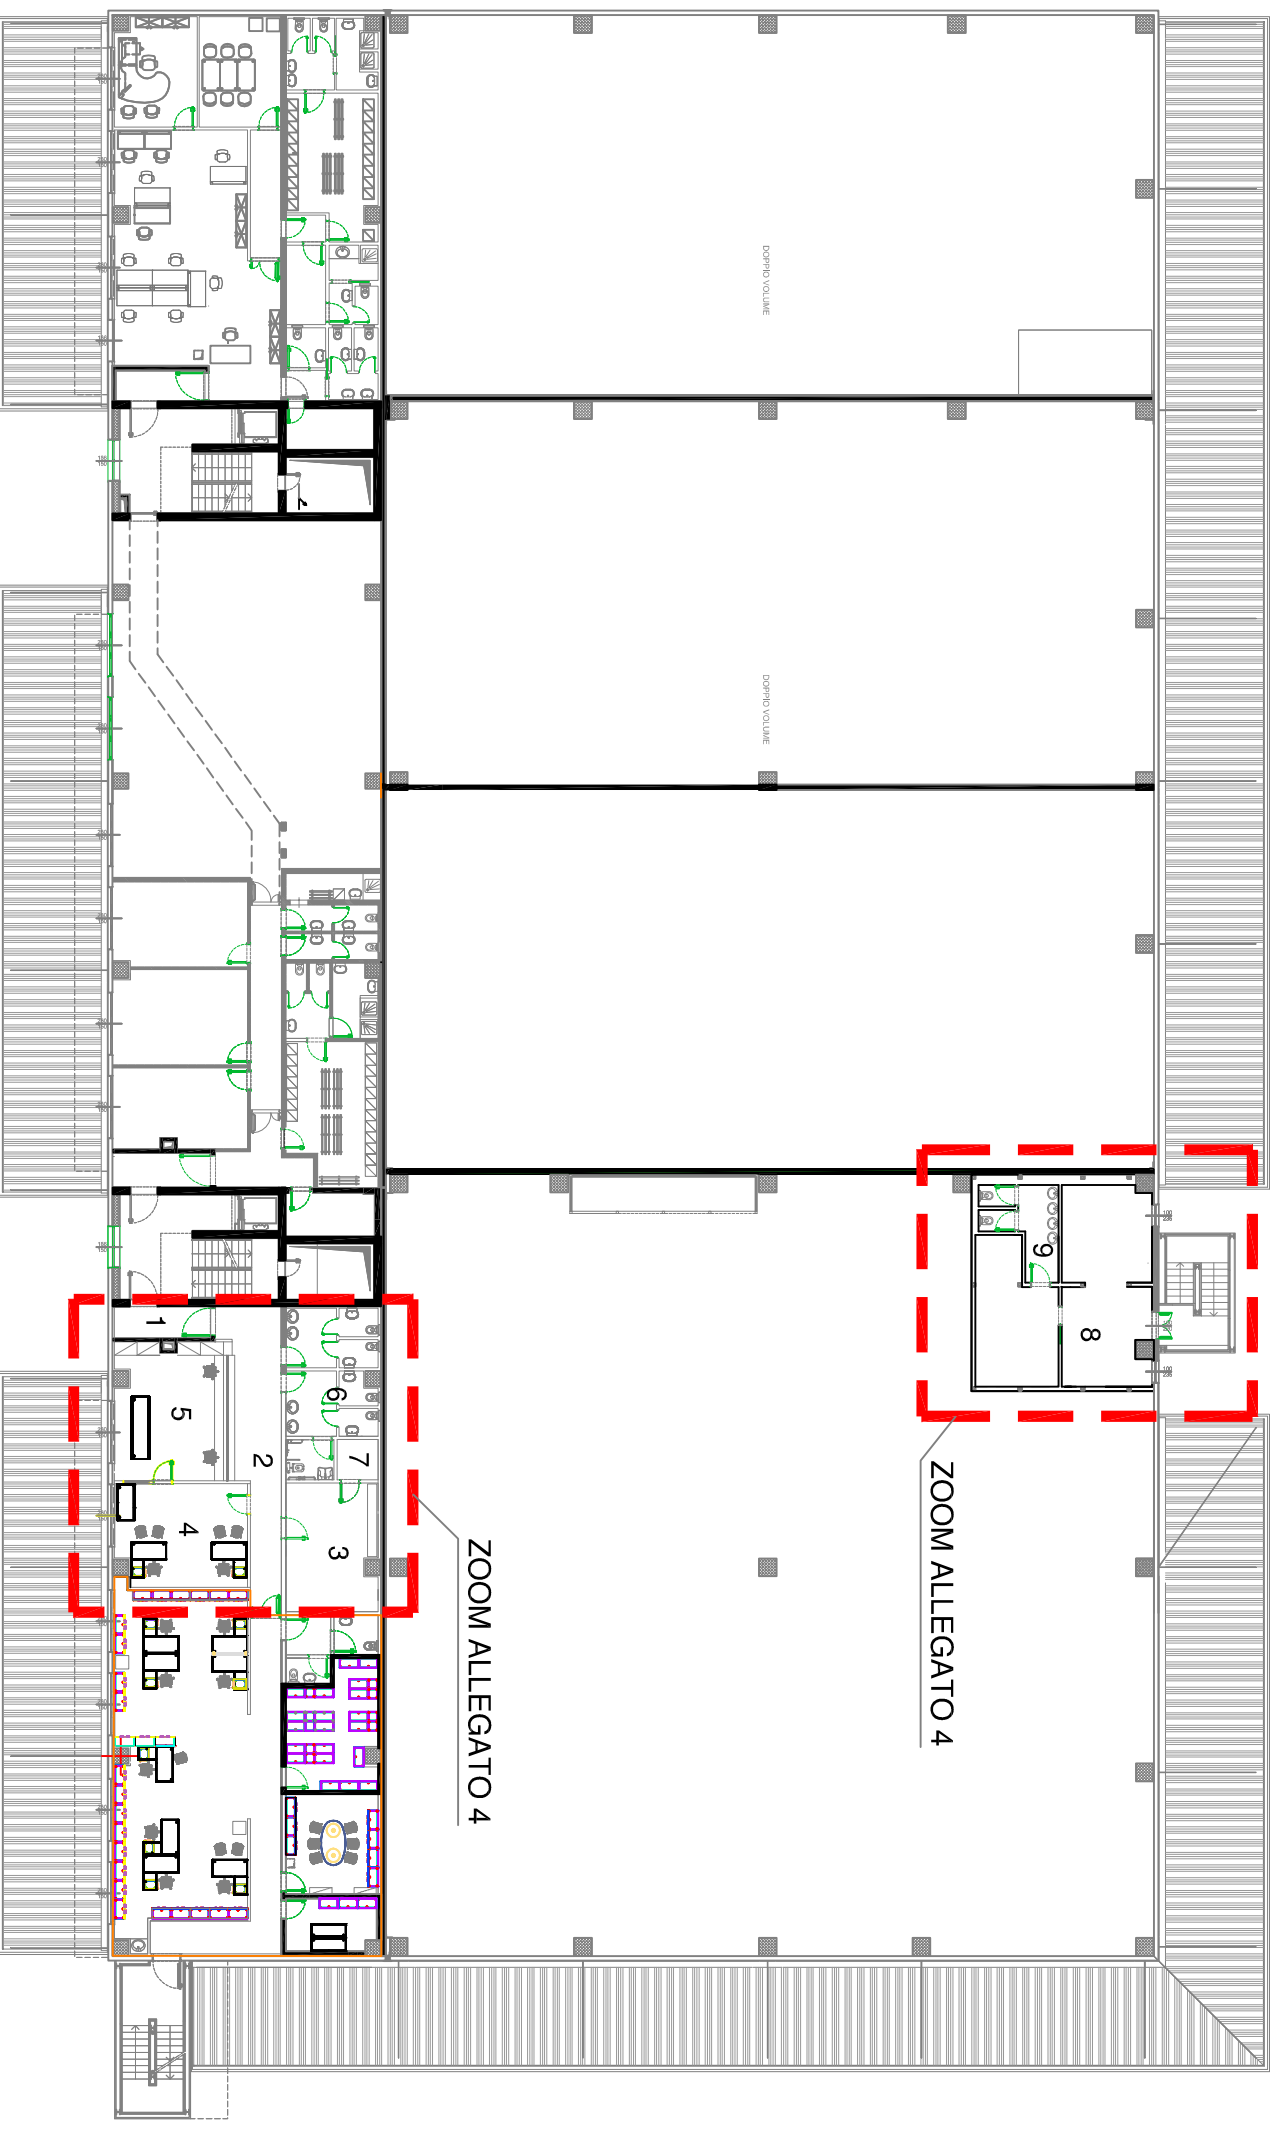

Land-side